


Der Beleuchtungsplan für Schlosstheater Feldsberg

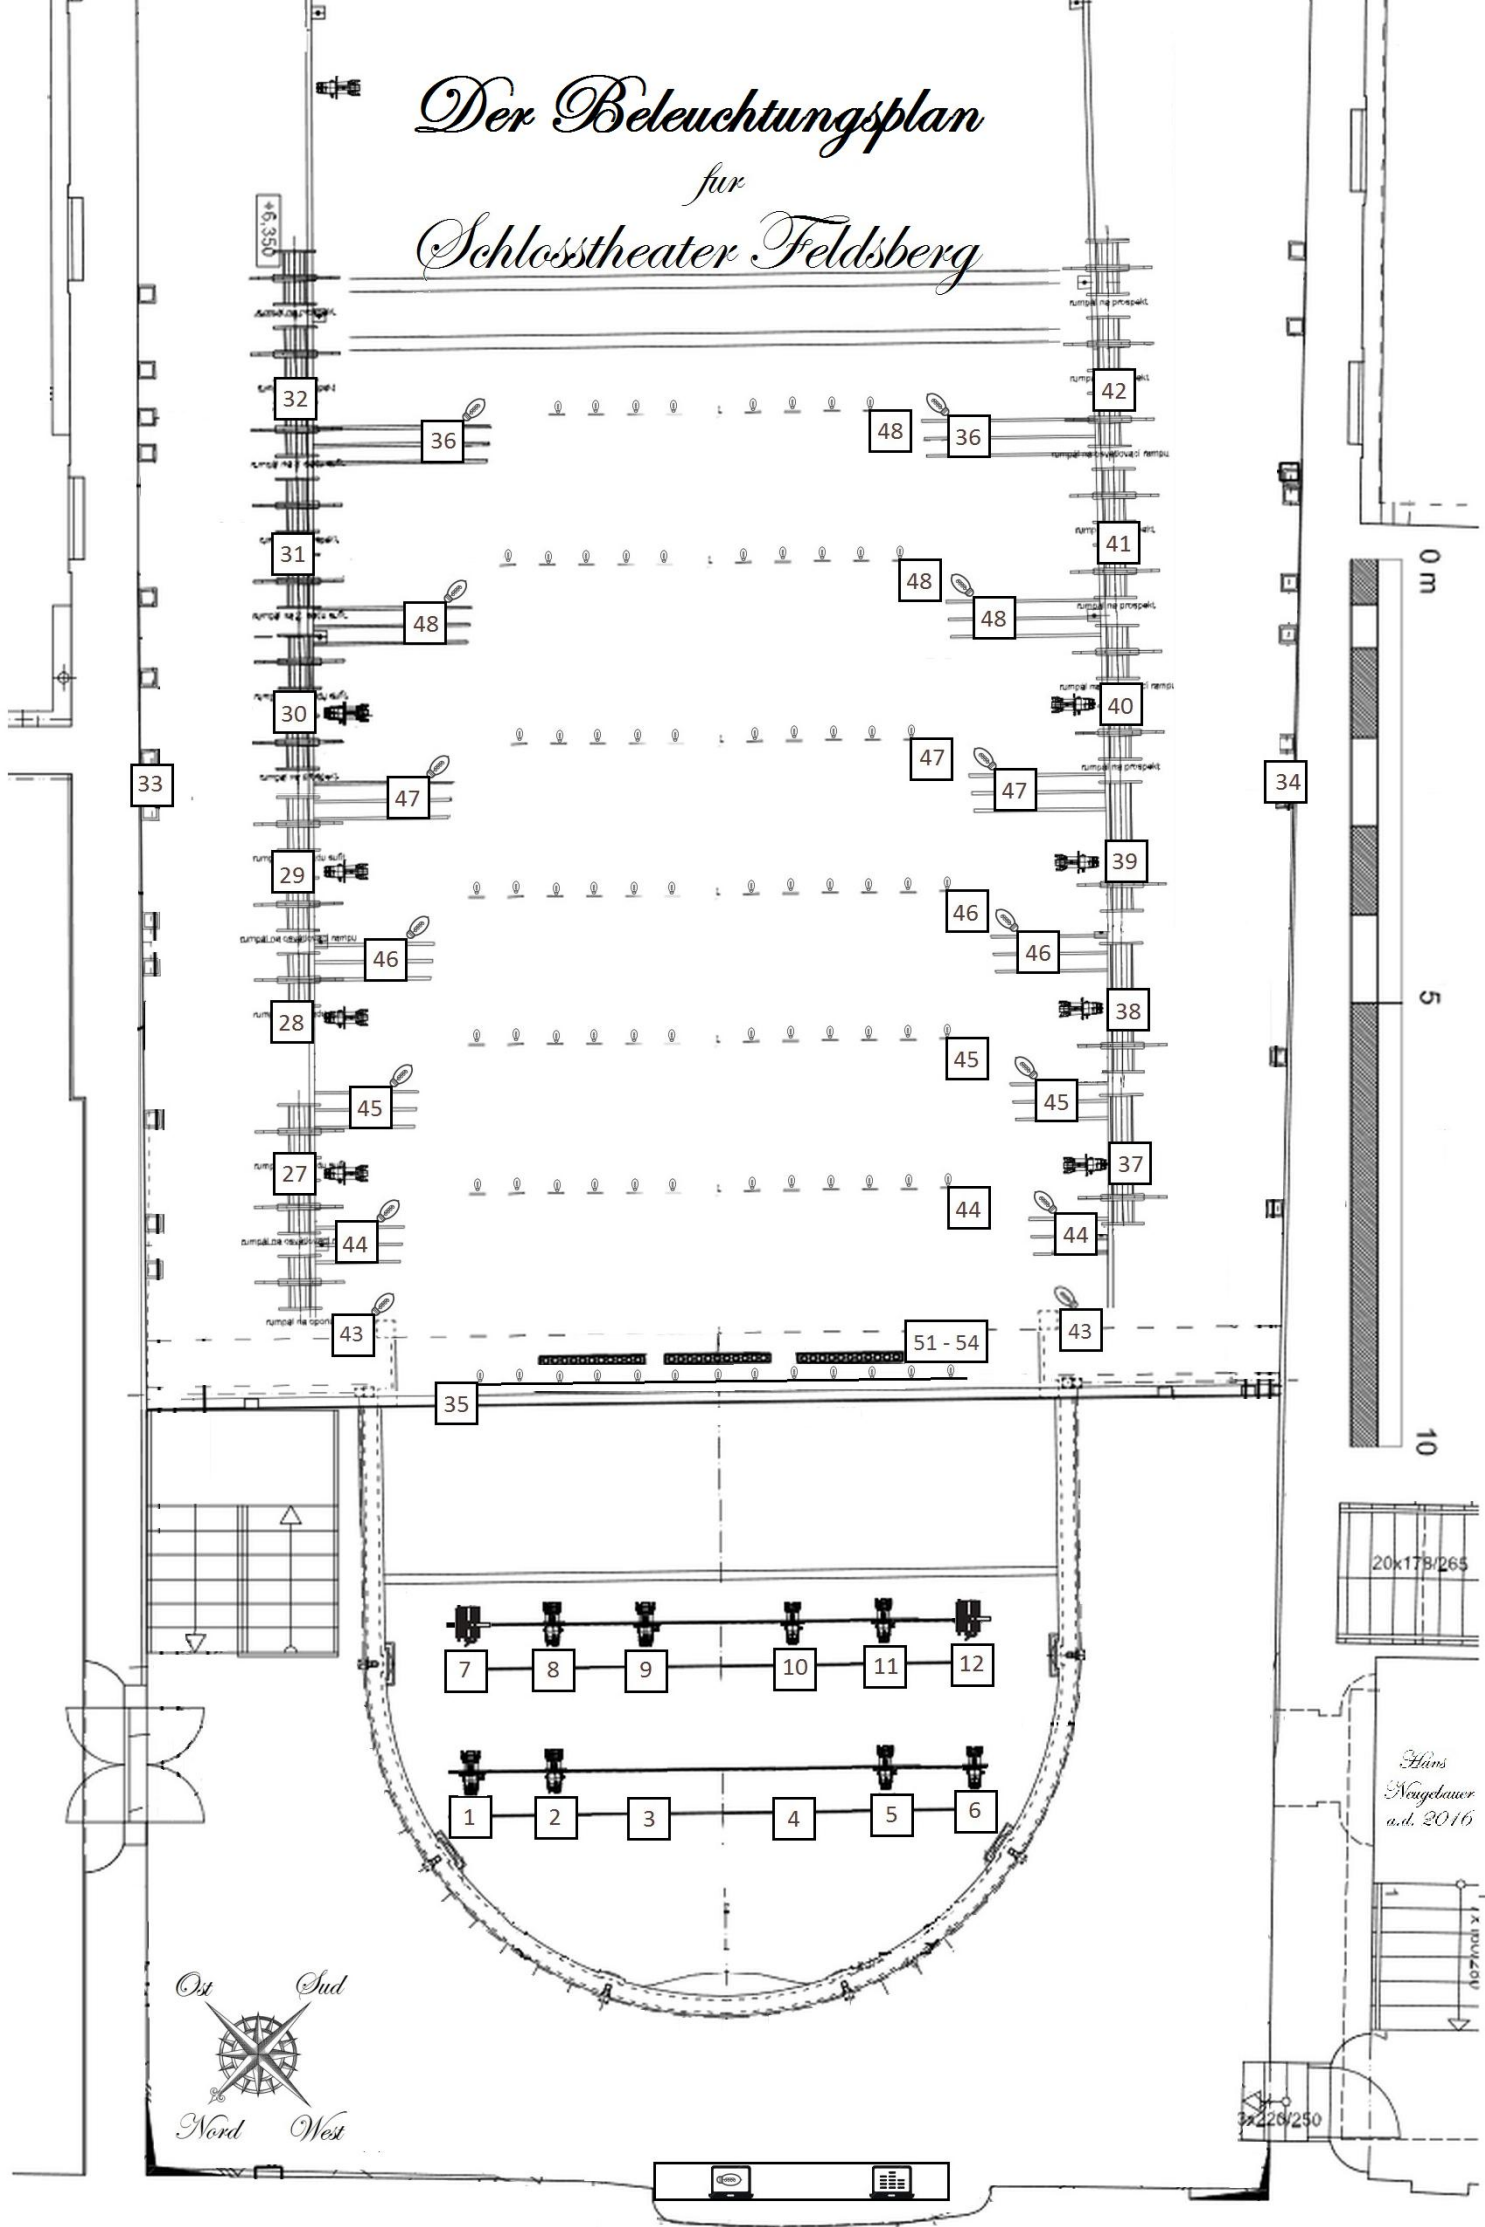

Hans
Nagelbauer
a.d. 2016

3x 220/250


20x178/265

Der Beleuchtungsplan

für

Schlosstheater Feldsberg

Stmívatelná zásuvka

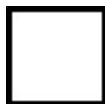

a Dimmable Socket

PC 1000W FHR
2x na rampě nad hledištěm
1x záloha



PC 1000W FHR
2x on a Batten above the Auditorium
1x in a Scene Dock

575W Profil ETC 25-50°
8x na dvou rampách nad hledištěm
8x na lávce nad jevištěm
1x pracovní světlo
2x záloha



575W Profile ETC 25-50°
8x on two Battens above the Auditorium
8x on a Catwalk above the Stage
1x Working light behind the stage
2x in a Scene Dock

Imitace barokních svíček
14x Vertikální držák s žárovkami
osvětujícími kulisy/horizont
6x Horizontální lišty s žárovkami
osvětujícími sufity v provazišti (5x)
či herce z forbíny (1x)



Candlelight Imitation
14x Vertical Rack with Bulbs
illuminating painted Legs & Backdrop
6x Horizontal Rack with Bulbs
illuminating Borders (5x) or
Actors from the Forestage

LED RGB pruh
ArcLine 40 MC AL 36
(řídící jednotka Anolis ArcPower 144)
3x na forbíně
2x záloha



LED RGB linear Wall Washer
ArcLine 40 MC AL 36
(Anolis ArcPower 144 control range)
3x on a Forestage
2x in a Scene Dock

Philips Strand Lightning 250ML



Philips Strand Lightning 250ML

Zeck MD 10 14 Mixing desk



Zeck MD 10 14 Mixing desk